


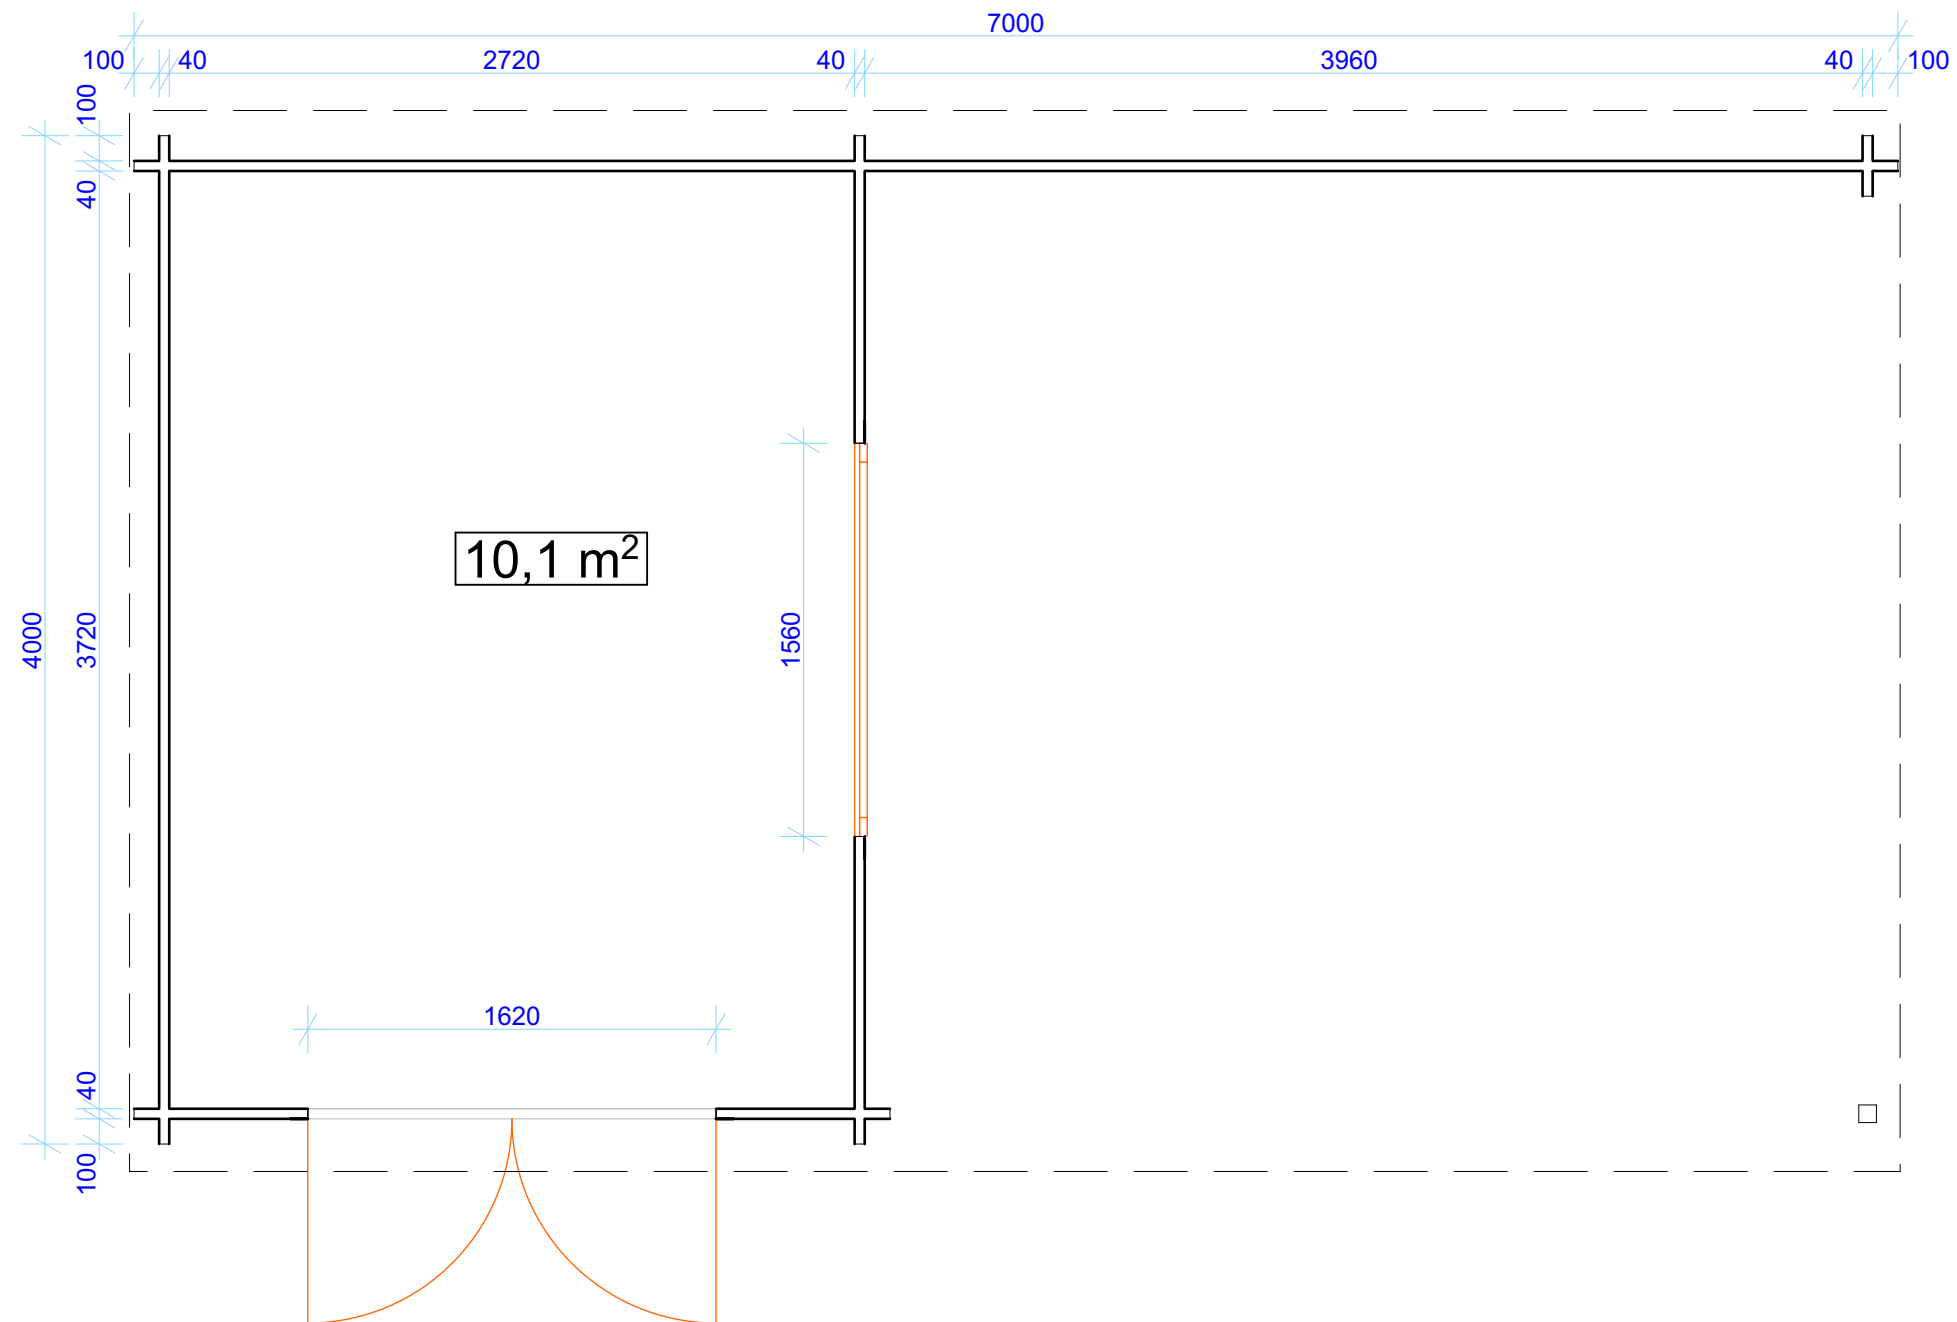

Size (m) 4,00 x 3,00 (+ 4,00 porch)
Ridge Height 2170 mm
Wall log 40 mm

	id	size (h x w)	Pcs
Doors	DGD-2A	1880x 1620 mm	1
Windows	DGW-1A	570x 1560 mm	1