



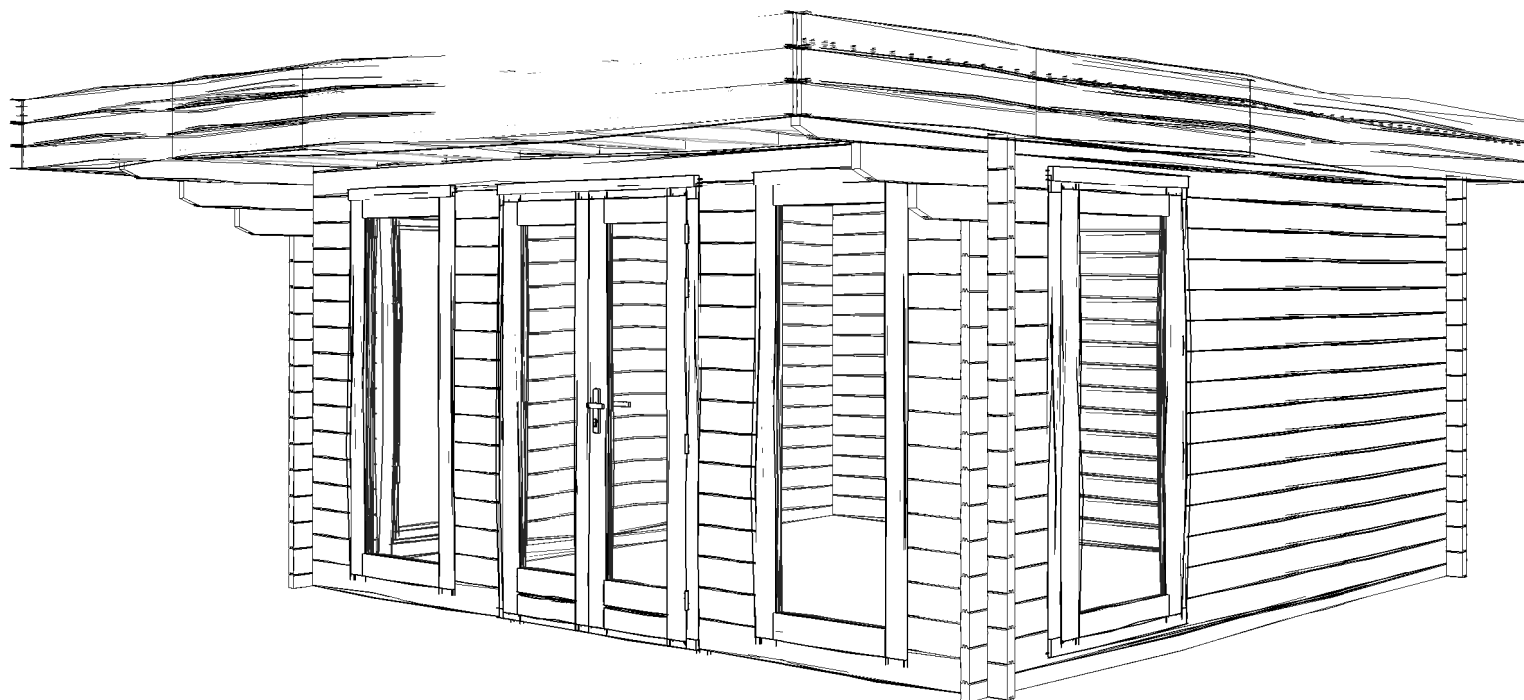

Project Nr.			
Yorick 44 Log cabin 500x380cm 44mm			
Dealer	COVER PAGE		Scale
	Drawer	Sheet Nr.	Date
	RB	TD	11.12.2020 10:04:53

Wall logs			
Log thickness	Log height	Cut Length	Count
44 mm	135 mm	447	28
44 mm	135 mm	558	28
44 mm	135 mm	1825	2
44 mm	135 mm	5000	1
44 mm	135 mm	5400	2

Log thickness	Log height	Cut Length	Count
44 mm	135 mm	447	28
44 mm	135 mm	558	28
44 mm	135 mm	1825	2
44 mm	135 mm	5000	1
44 mm	135 mm	5400	2

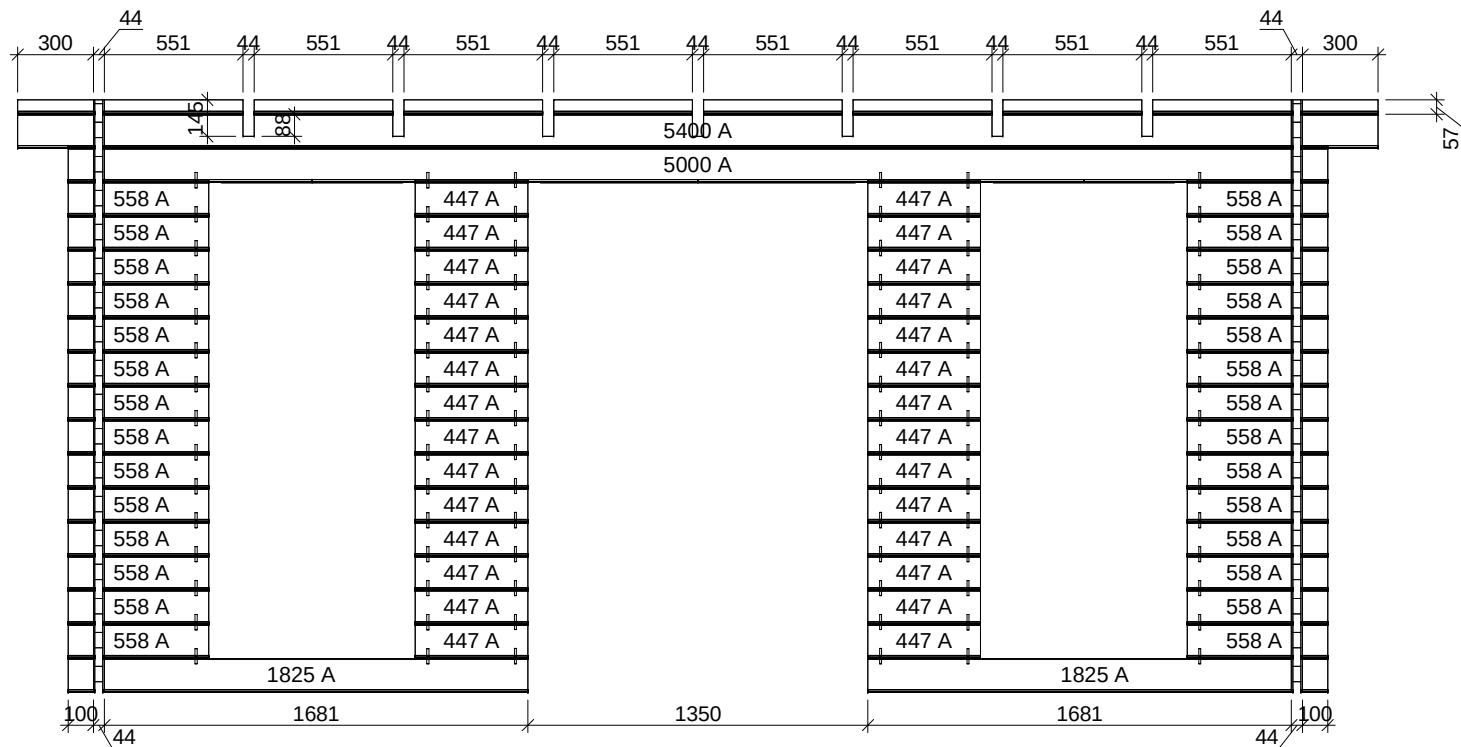

Project Nr.	Yorick 44 Log cabin 500x380cm 44mm
-------------	---

Dealer	Wall logs	Scale
		1 : 20

			1.30
	Drawer	Sheet Nr.	Date

Sheet Nr.


		RB	WALL - A	11.12.2020 10:04:50
--	--	----	----------	------------------------

WALL - A

11.12.2020
10:04:50

Wall logs


Log thickness	Log height	Cut Length	Count
44 mm	135 mm	477	12
44 mm	135 mm	752	1
44 mm	135 mm	2503	13
44 mm	135 mm	3800	2
44 mm	135 mm	4350	1
44 mm	135 mm	4625	1
44 mm	135 mm	5100	1

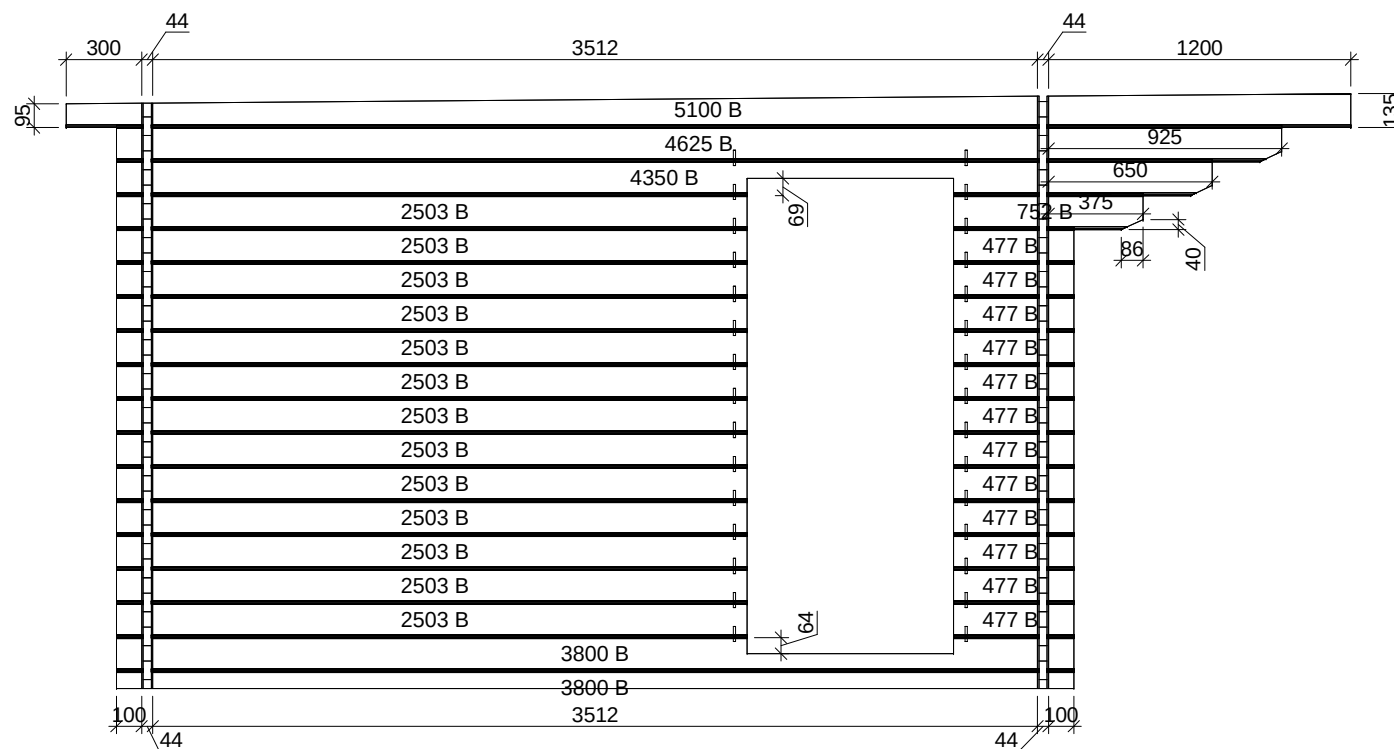

Project Nr.			
Yorick 44 Log cabin 500x380cm 44mm			
Dealer	Wall logs		Scale
			1 : 30
	Drawer	Sheet Nr.	Date
	RB	WALL - B	11.12.2020 10:04:50

Wall logs			
Log thickness	Log height	Cut Length	Count
44 mm	135 mm	5000	16
44 mm	135 mm	5400	2

Log thickness	Log height	Cut Length	Count
44 mm	135 mm	5000	16
44 mm	135 mm	5400	2

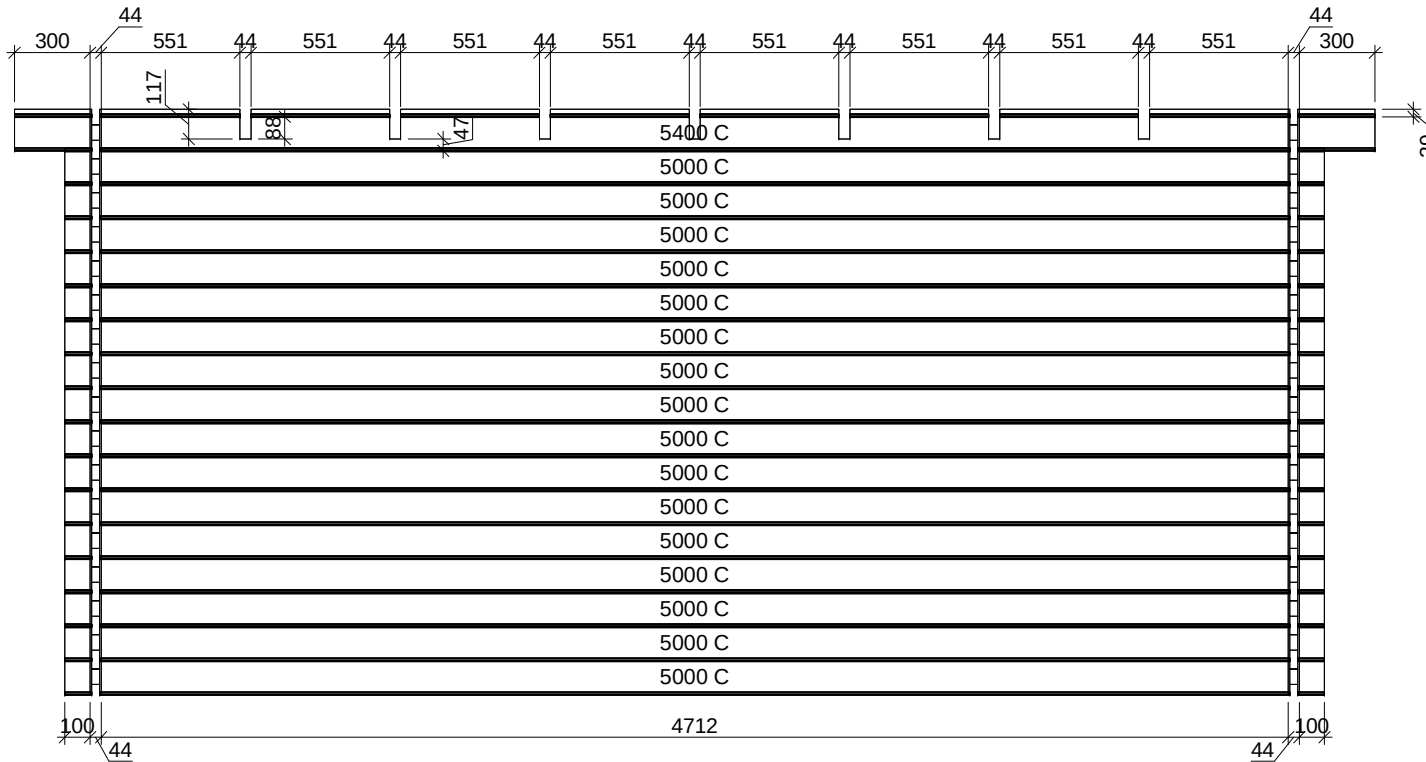

Project Nr.	Yorick 44 Log cabin 500x380cm 44mm
-------------	---

Project Nr.	Yorick 44 Log cabin 500x380cm 44mm
-------------	---

Dealer

Wall logs	Scale
	1 : 30

Wall logs	1 : 30
-----------	--------

Drawer
BB


Sheet Nr.	Date
WALL C	11.12.2020

--	--


RB

WALL - C	10:04:51
----------	----------

LOG WALL NUMBERING

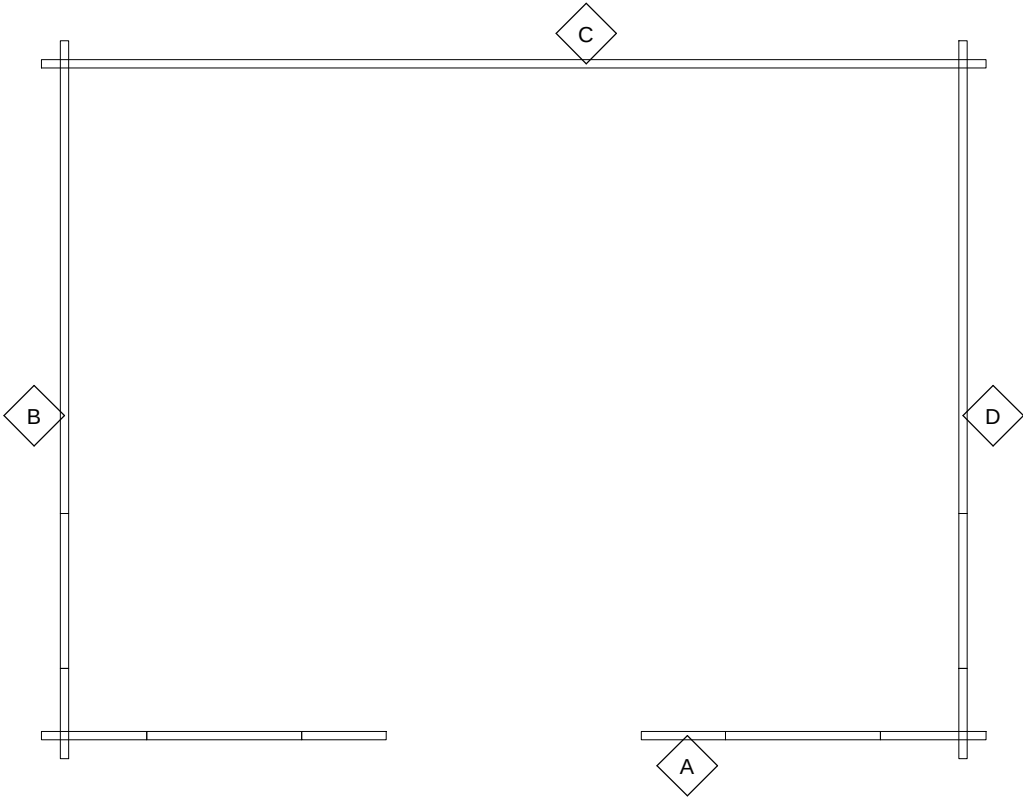


LOG WALL 3D VIEW

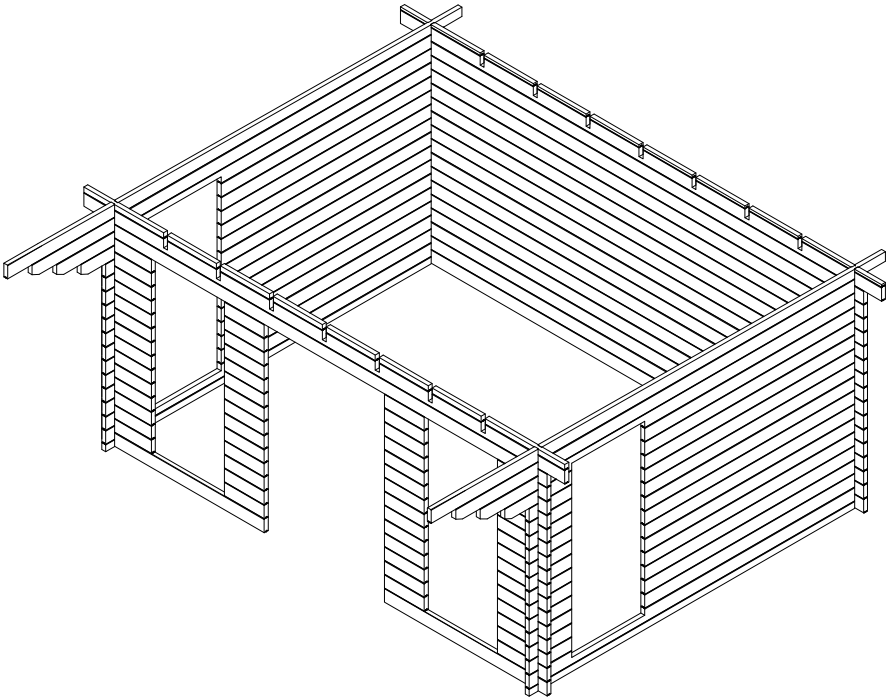


Project Nr.			
Yorick 44 Log cabin 500x380cm 44mm			
Dealer	LOG WALL POSITIONS		Scale
			1 : 40
	Drawer	Sheet Nr.	Date
	RB	TD-1	11.12.2020 10:04:54

ROOF PARTS PLAN


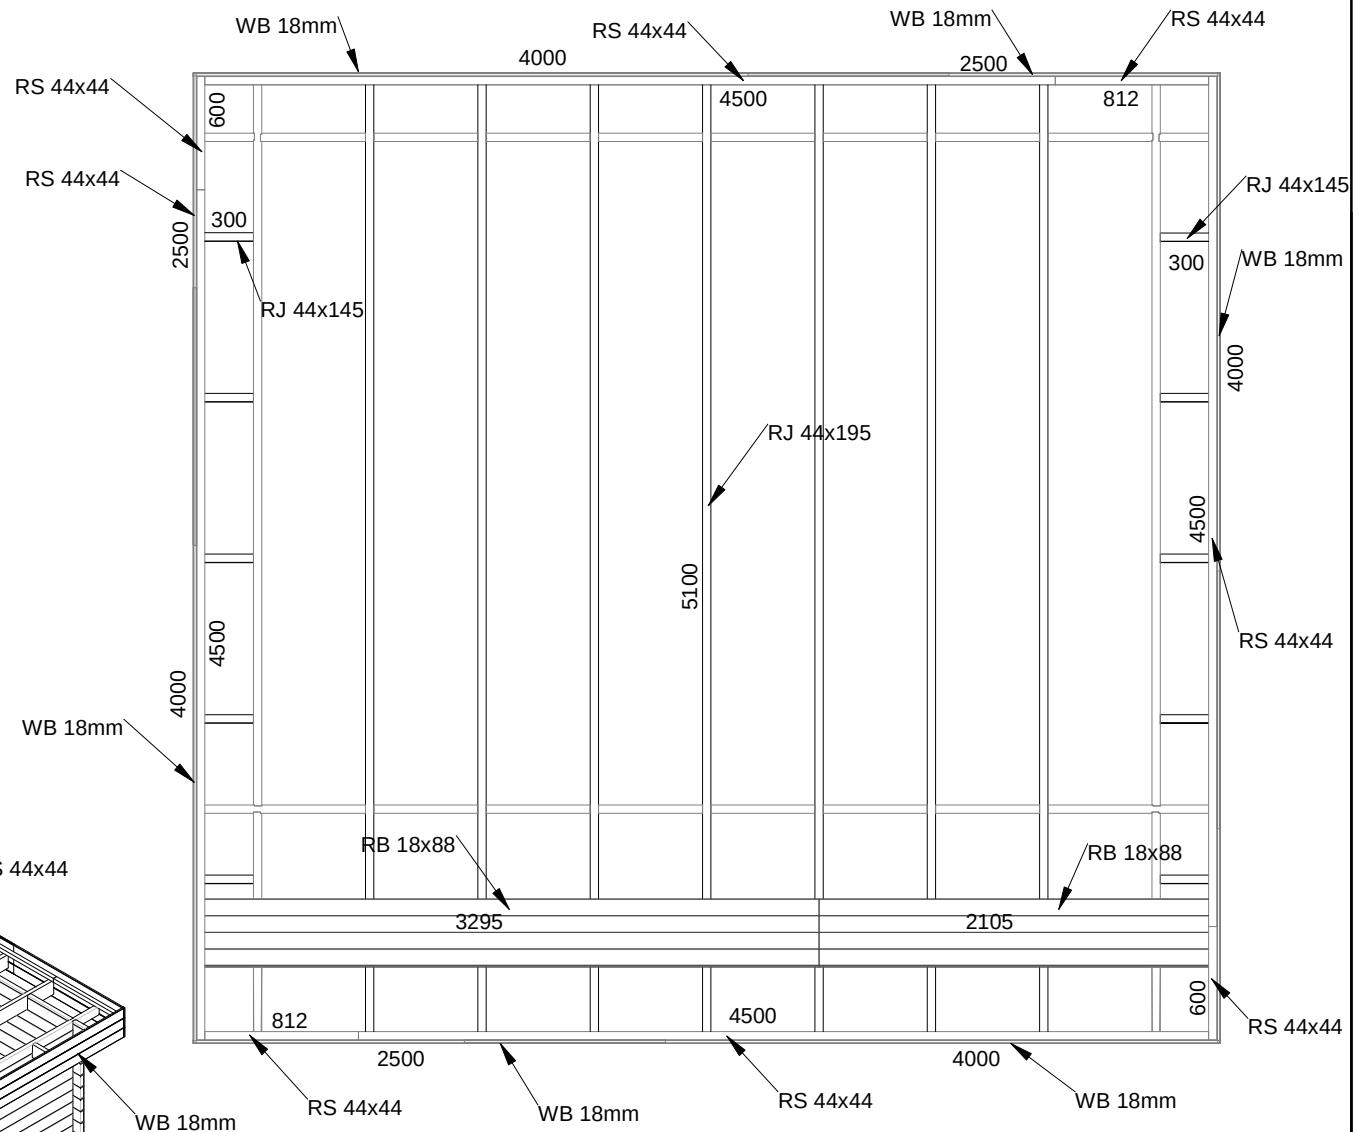


ROOF PARTS ASSEMBLY VIEW

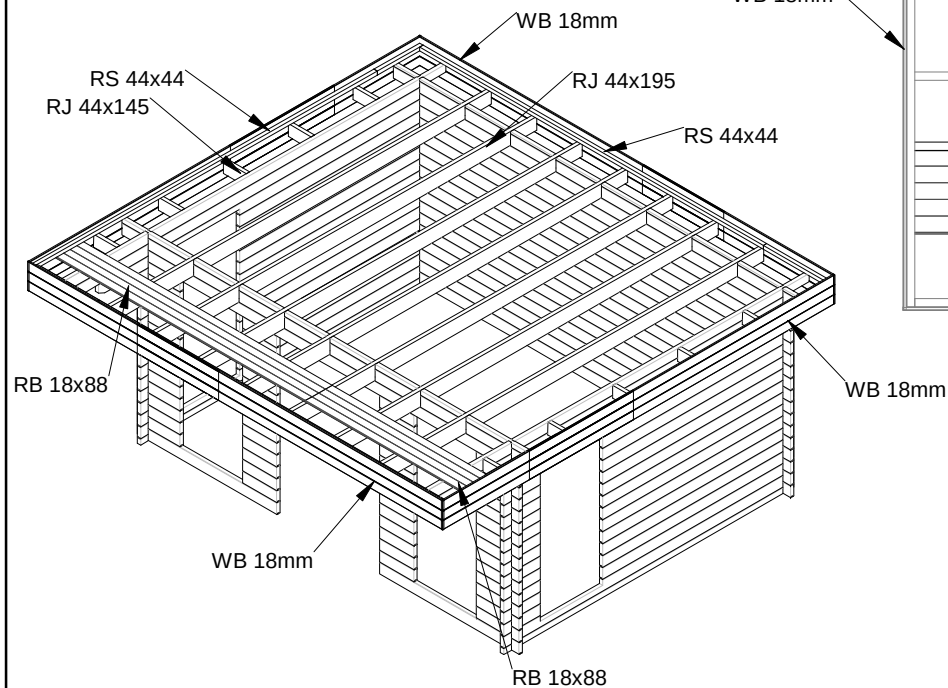

Project Nr.			
Yorick 44 Log cabin 500x380cm 44mm			
Dealer	ROOF PARTS		Scale
			1 : 40
	Drawer	Sheet Nr.	Date
	RB	TD-2	11.12.2020 10:04:55

ROOF PART SCHEDULE

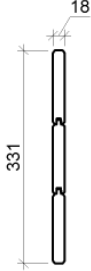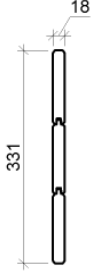Type Image	Keynote	Description	Count	Cut Length	Volume
	RB 18x88	Roof board 18mm	58	2105	0.191 m³
	RB 18x88	Roof board 18mm	58	3295	0.298 m³
	RS 44x44	Roof side board 44x44	2	600	0.002 m³
	RS 44x44	Roof side board 44x44	2	812	0.003 m³
	RS 44x44	Roof side board 44x44	4	4500	0.035 m³
	WB 18mm	Wind board 18mm	4	2500	0.059 m³
	WB 18mm	Wind board 18mm	4	4000	0.094 m³
					0.682 m³


Notes:

1. All wind boards are provided longer, for precise cut on site.

SCREW AND FIXING SCHEDULE

Keynote	Length	Description	Count	Model
3.5x45	45	Screw	754	Roof board screws
5x100	100	Screw	48	Top log screws
5x120	120	Screw	20	Roof joist screws
6x200	200	Screw	14	Roof joist screws
WP	50		150	Wood Pin

ROOF JOISTS DETAIL VIEWS

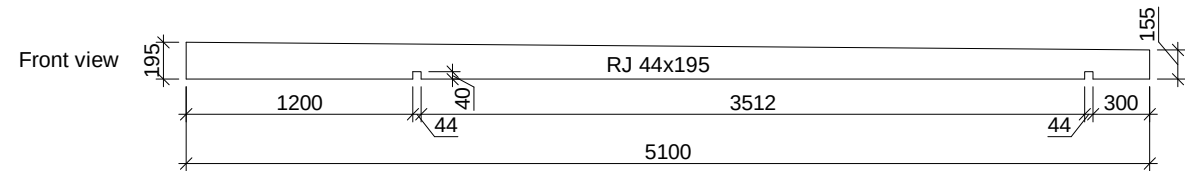


ROOF JOIST SCHEDULE

Keynote	Description	Count	Cut Length	Volume
RJ 44x145	Roof joist 44x145	10	300	0.019 m³
RJ 44x195	Roof joist 44x195	7	5100	0.274 m³


0.293 m³

Project Nr.			
Yorick 44 Log cabin 500x380cm 44mm			
Dealer	ROOF PART SCHEDULE		Scale
			1 : 40
	Drawer	Sheet Nr.	Date
	RB	TD-3	11.12.2020 10:04:55

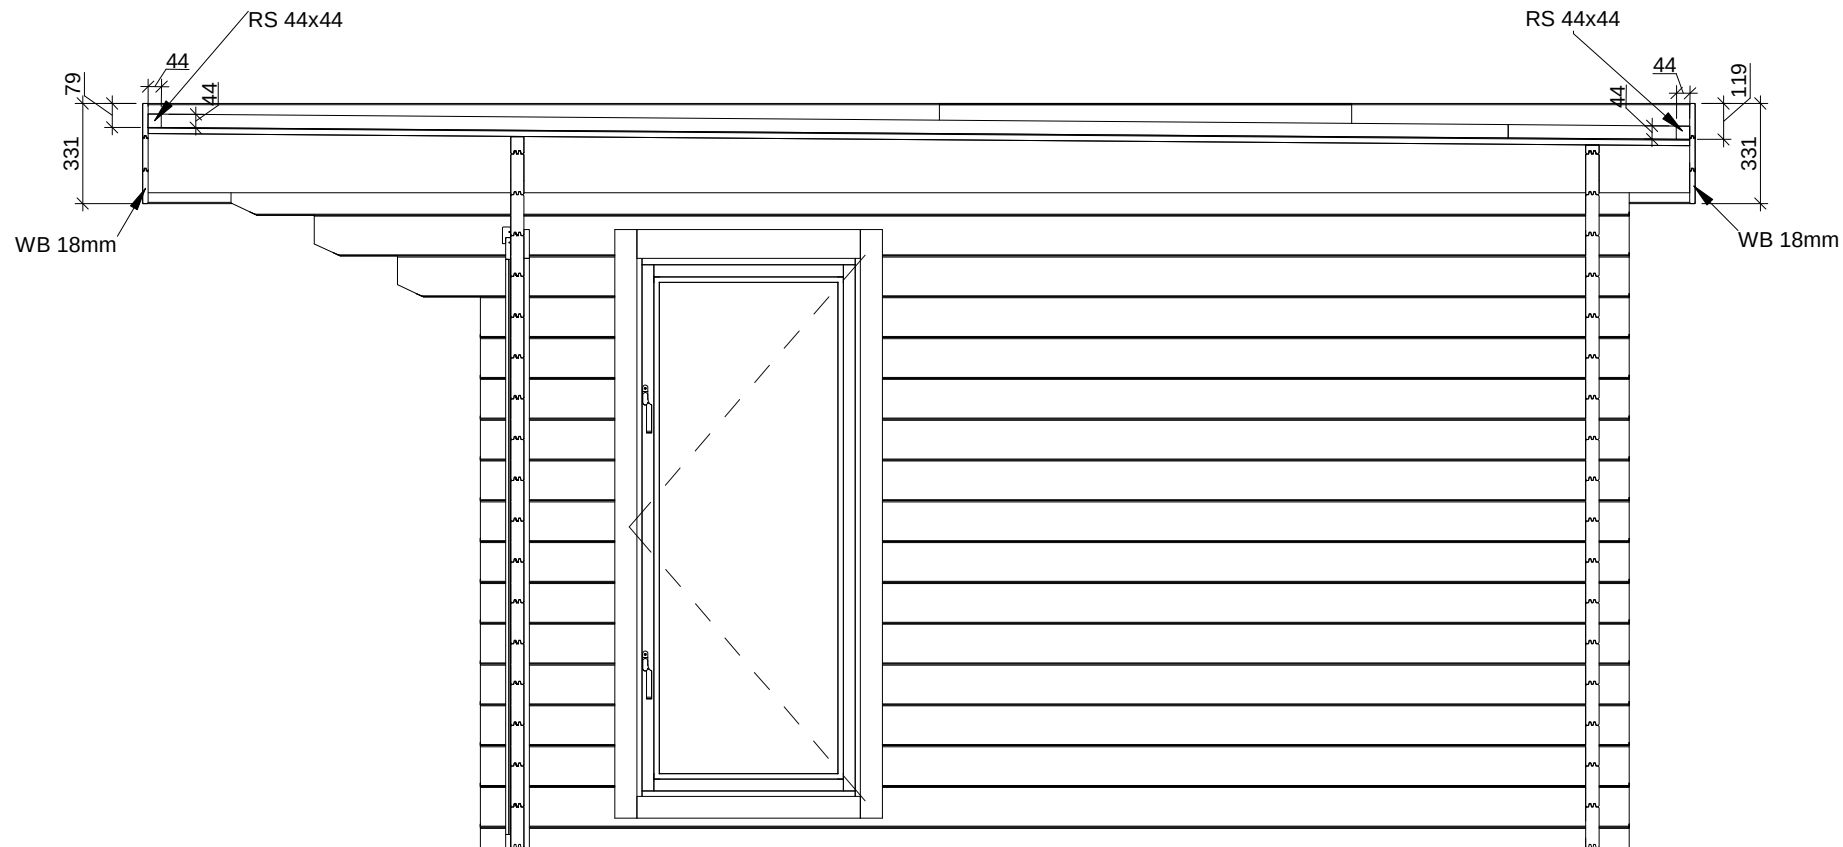


Project Nr.			
Yorick 44 Log cabin 500x380cm 44mm			
Dealer	Section 1-1		Scale
			1 : 25
	Drawer	Sheet Nr.	Date
	RB	TD-4	11.12.2020 10:04:56

FLAT ROOF ASSEMBLY GUIDE

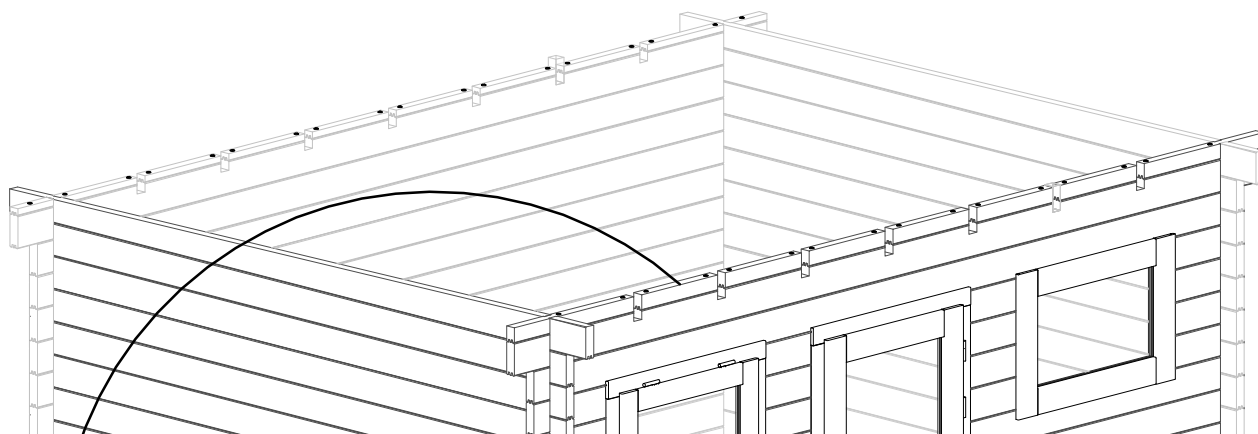

TOP LOG PARTS ARE SMALL AND CUT IN FACTORY

For installation find these parts in package measure length of part and follow dimension line above wall detail drawing. **Important** to also see log height, can be different for each wall.

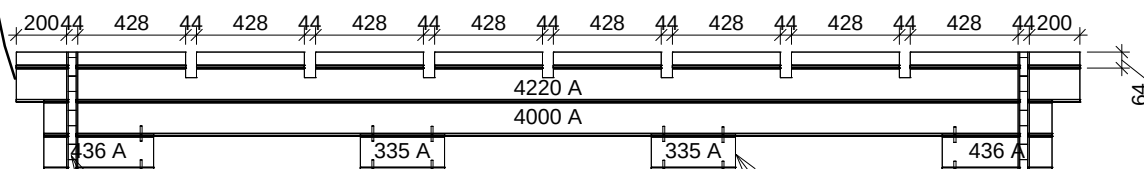


Other wall logs will have labels. Labels will be in log connection cuts

For parts with no log connection
label will be on side

NOTE:

Wall dimension are only as an example. See exact project wall drawing


ROOF JOIST ASSEMBLY

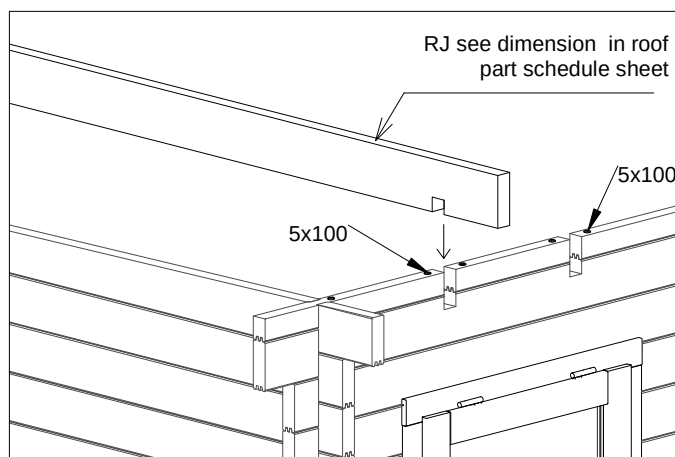

1. Assembly details according to wall layout.
2. Top short details will not have stickers on them. Follow dimension line measurements and put details in position
3. Use screws 5x100 for fixing top log details. For log with thickness 28mm it is recommended to drill holes before using screws. Drill with Ø4mm. Recommended, to avoid wood parts splitting. Minimum spacing from ends is 50mm.
4. See roof joist part drawing for roof joist placement. See roof part schedule for roof joist detail views, or any other drawing if it is made, to check roof joist placement.
5. Use screws 6x200 to fix roof joist to position. All roof joist top sides will be cut to make roof slope.


Project Nr.				
ASSEMBLY GUIDE				
Dealer		FLAT ROOF ASSEMBLY GUIDE		Scale
				1 : 30
Dealers references		Drawer	Sheet Nr.	Date
		RB	AM-F-1	10.12.2020 17:47:03

ROOF BOARD PLACEMENT AND FIXING

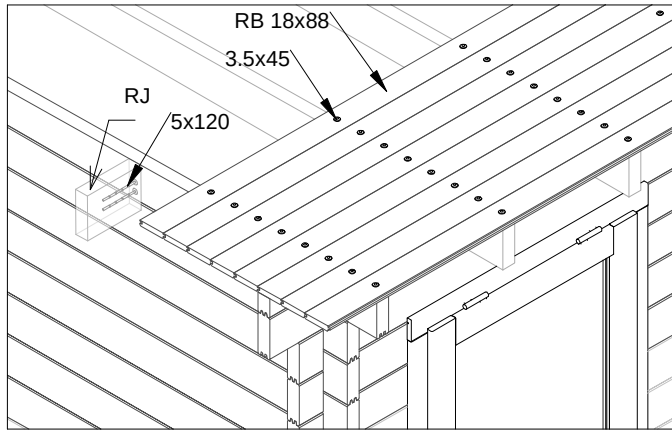


1. Fit side roof joist parts, length depends of flat roof overhangs.
2. Distribute evenly between log walls. Use screws 5x120. Screw side roof joist from inside of log cabin with 2 screws.
3. See roof part drawing for RB - roof board placement and roof part schedule for RB cross section drawing. If roof boards are splitted see roof part drawings for instalation places.
4. Start instalation from roof joist beginning. Use screws 3.5x45 for roof board fixation.

ROOF BOARD PLACEMENT AND FIXING

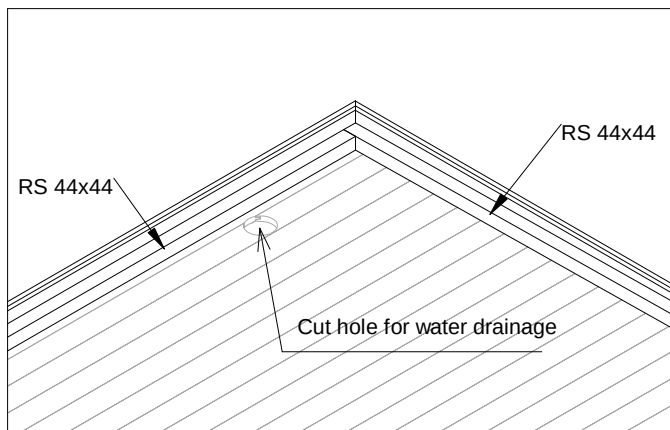

1. After all roof board instalation measure out let size and cut hole in roof boards.
2. Instal RS - roof side board, check roof part schedule for cross section of part. Roof side boards are instaled on roof boards, use screws 3.5x45. Should be screwed from bottom of roof boards.
3. Instal WB - wind boards, check roof part schedule for cross section of part. Wind boards are provided longer and straight cuts. On site roof board ends should be cutted to 45° angle, or straight cut.
4. If wind boards are shorter then roof length connections should be made on roof joists. Connection should not be on one roof joist, but at least 1 roof joist between connections.

ROOF JOIST CONNECTION

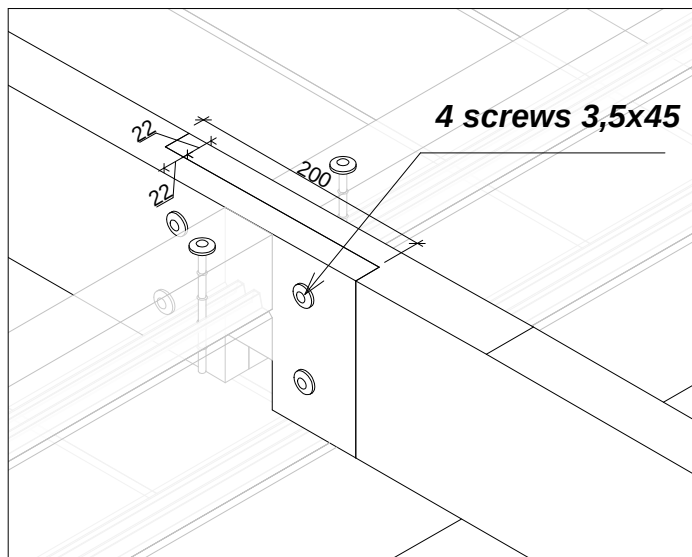

1. See roof joist placement plan. Roof joists are marked RJ and length is shown in roof part drawing.
2. Place roof joists in positions. These cuts will be made in factory. Depending on roof joist dimensions cuts could change.
3. Use 4 screws 3,5x45 to fix connected roof joists together.
4. Use roof joist screws 6x200, to connect roof joist to walls.

Project Nr.

ASSEMBLY GUIDE

Dealer	FLAT ROOF ASSEMBLY GUIDE		Scale
Dealers references			
	Drawer	Sheet Nr.	Date
	RB	AM-F-2	10.12.2020 17:47:03